


Replaces all previous versions

Effective 27th September 2006

P SERIES - Type 8

Type 8 Polymer Concrete Pit

1395mm x 580mm x 900mm depth

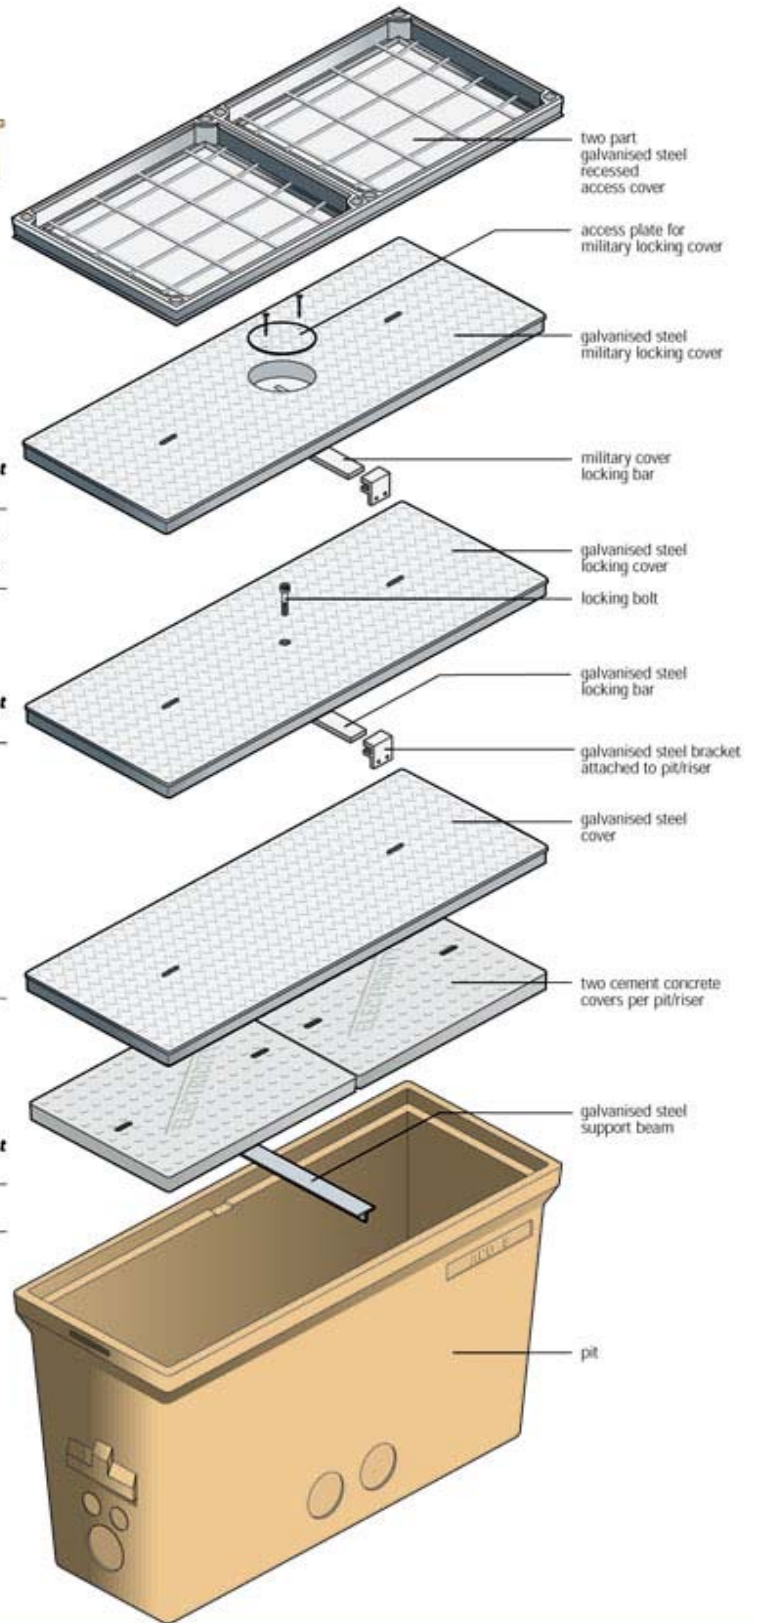

Pit Data

Description	Part No.	Weight kg
Type 8 Polymer Concrete Pit	74991	155.0
Type 8 Polymer Concrete Pit for Locking Cover	75008	155.6

150kN
C

Cover Data

Description	Part No.	Weight kg
Type 8 Cement Concrete Lid - Blank*	75015	40.1
Type 8 Cement Concrete Lid - Communications*	75022	40.1
Type 8 Cement Concrete Lid - Electricity*	75036	40.1
Type 8 Galvanised Steel Cover	75049	41.1
Type 8 Locking Galvanised Steel Cover	75053	41.1
Type 8 Military Locking Galvanised Steel Cover	75060	43.1
Type 8 Light Duty Recessed Access Cover - Lock & Seal**	75074	26.2
Type 8 Med Duty Recessed Access Cover - Lock & Seal**	75087	26.8


10kN
A

150kN
C

* Two (2) covers required per pit
 ** Access Cover has two (2) covers

Accessories

Description	Part No.	Weight kg
Type 8 'T' Support for 2 Piece Cement Concrete Covers	75098	2.6

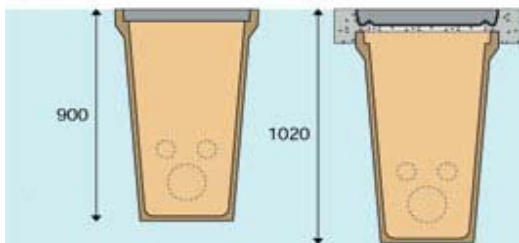

All prices/specifications subject to change without notice.