


Replaces all previous versions

Effective 27th September 2006

P SERIES - Type 99

Type 99 Polymer Concrete Pit

1010mm x 1010mm x 575mm depth

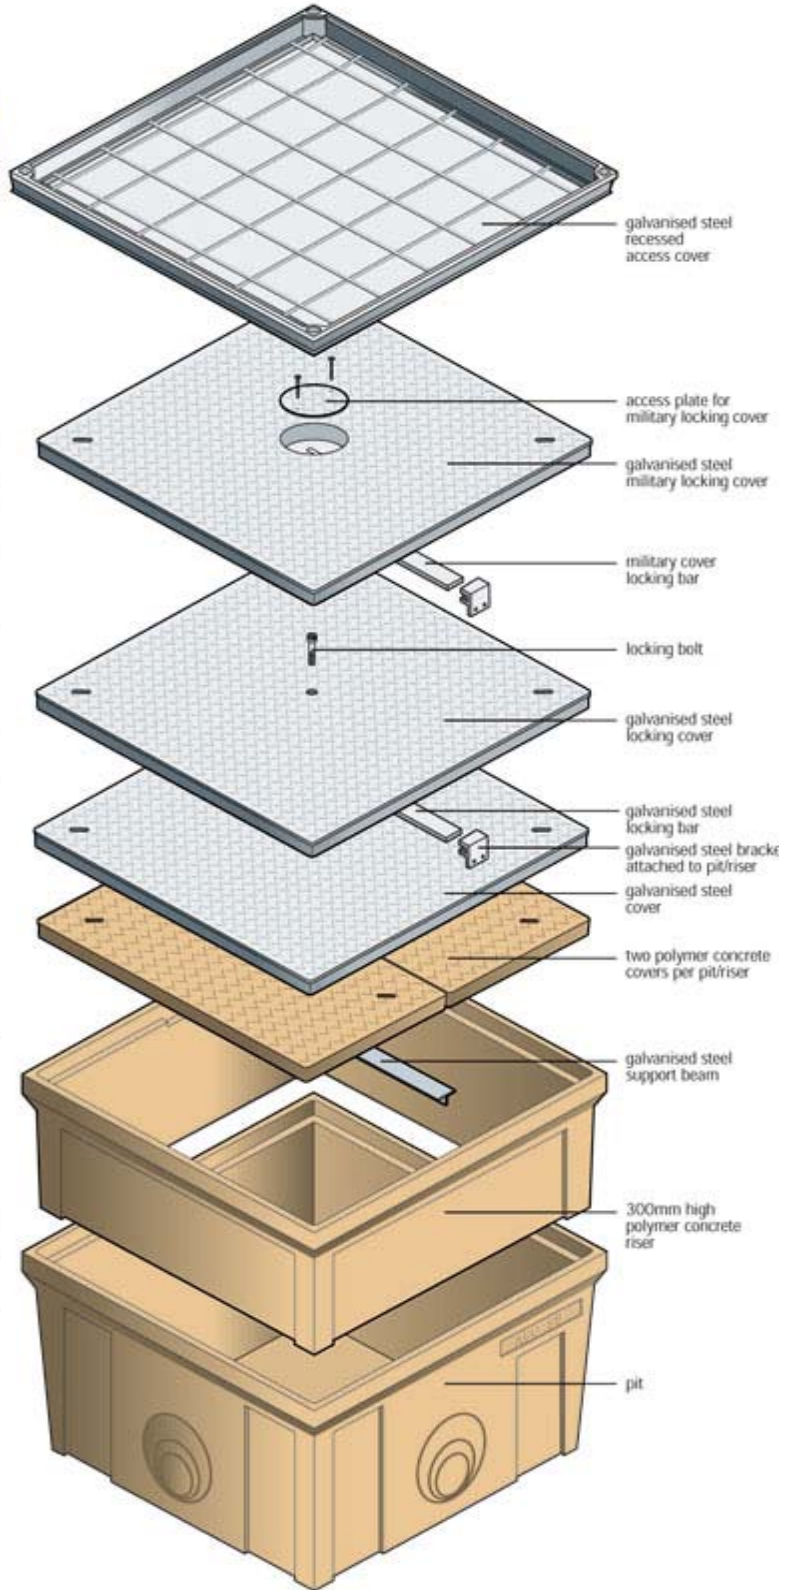

Pit Data

Description	Part No.	Weight kg
Type 99 Polymer Concrete Pit	75489	136.7
Type 99 Polymer Concrete Pit for Locking Cover	75494	137.3
Type 99 Polymer Concrete Extension Riser	75500	69.3
Type 99 Polymer Concrete Extension Riser for Locking Cover	75517	69.9

150kN
C

Cover Data

Description	Part No.	Weight kg
Type 99 Polymer Concrete Lid - Blank*	75525	27.2
Type 99 Polymer Concrete Lid - Communications*	75532	27.2
Type 99 Polymer Concrete Lid - Electricity*	75541	27.2
Type 99 Galvanised Steel Cover	75558	71.1
Type 99 Locking Galvanised Steel Cover	75566	71.1
Type 99 Military Locking Galvanised Steel Cover	75573	73.1
Type 99 Light Duty Recessed Access Cover - Lock & Seal**	75584	34.2
Type 99 Med Duty Recessed Access Cover - Lock & Seal**	75599	34.9

10kN
A


150kN
C

* Denotes two (2) covers required per pit

** Access Cover has two (2) covers

Accessories

Description	Part No.	Weight kg
Type 99 'T' Support for 2 Piece Polymer Concrete lids	75605	3.7

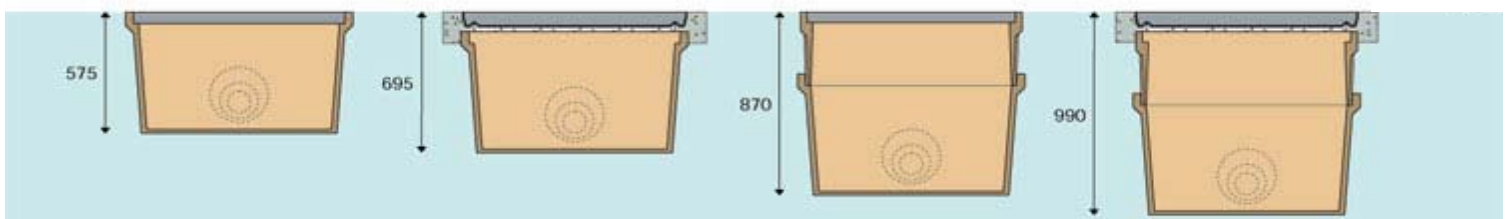

All prices/specifications subject to change without notice.